
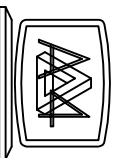


DO NOT SCALE

IF IN DOUBT - ASK

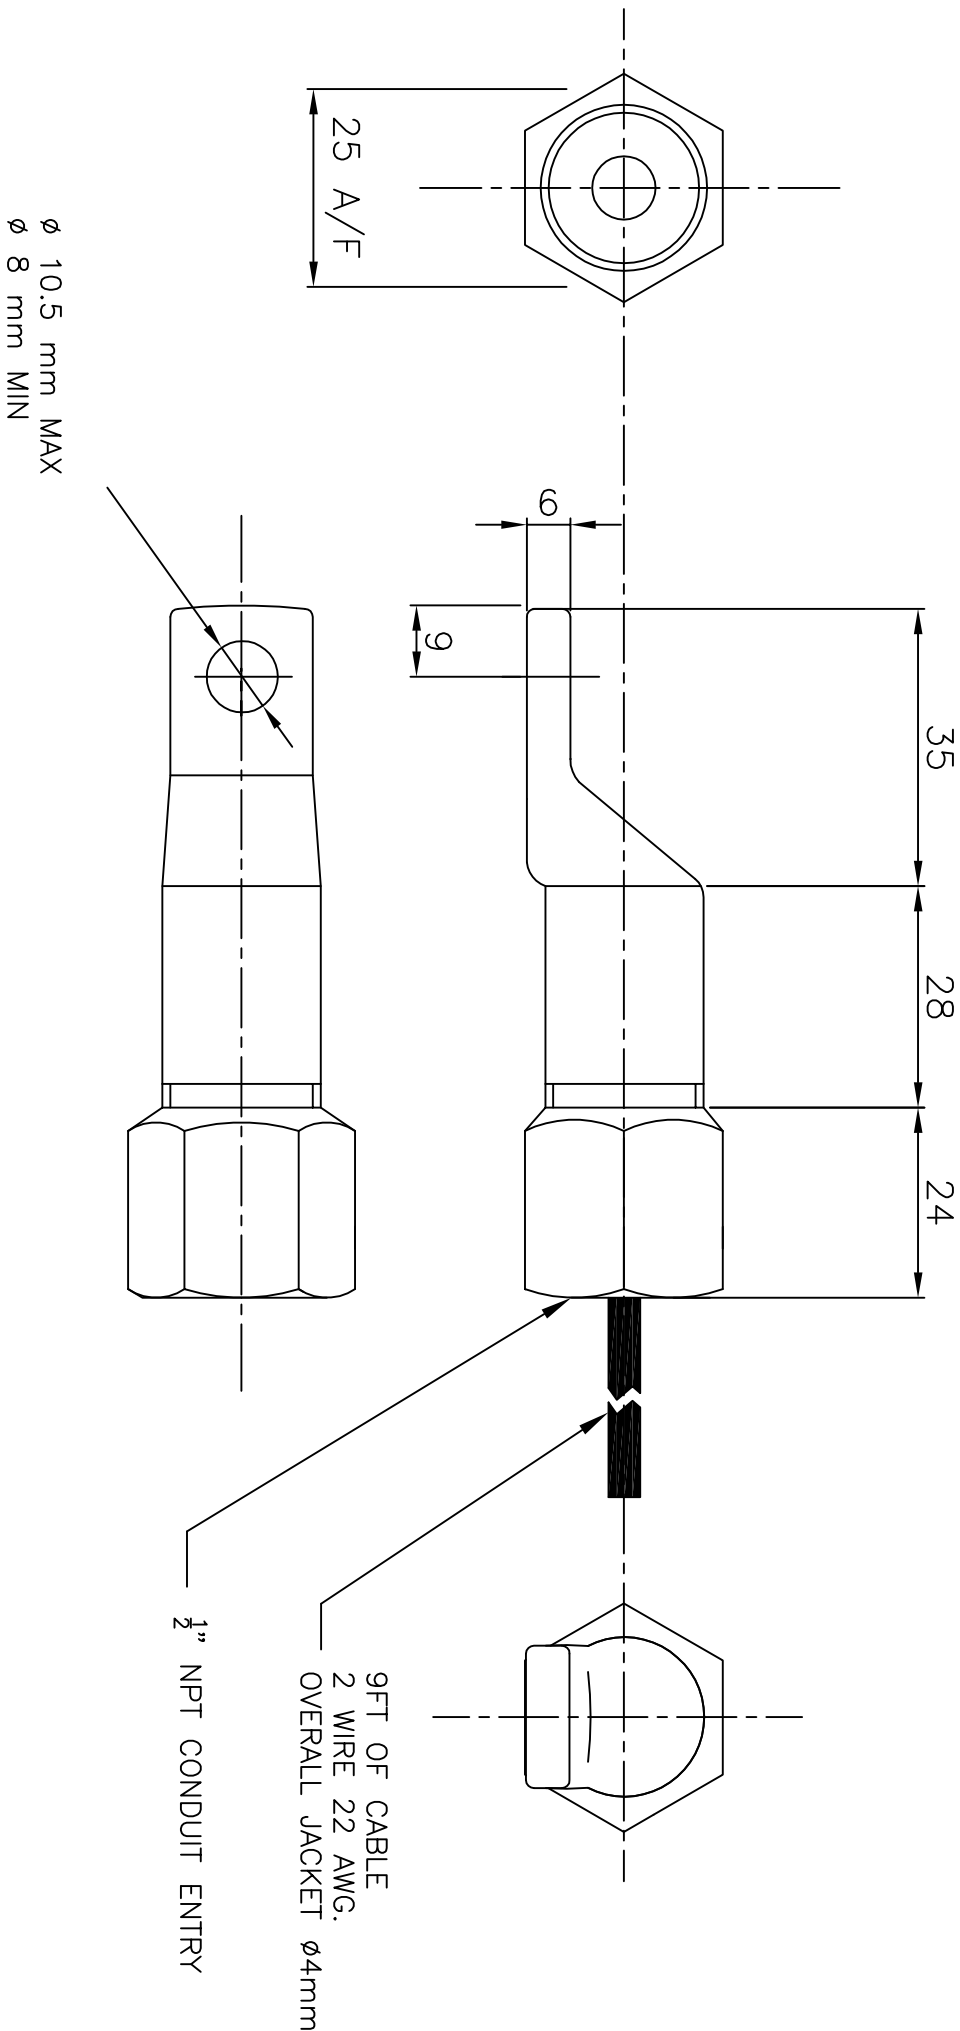

AUTOCAD DRG
MANUAL CHANGES
PROHIBITED

FIRST ANGLE PROJECTION

BRAIME
ELEVATOR COMPONENTS

HUNSLET
LEEDS 10
ENGLAND

Tel. 0113 246 1800

CUSTOMER		N/A	
CARD No		CUSTOMER PT No	WDB7
DRAWN BY	A.N.	CHECKED BY	
DATE	30/01/14	DATE	
DRAWING NO	WDB7	SCALE	1:1
		REV	0